

Manzo Designs LLC.

3125 Song Bird Circle
 Saint Cloud FL, 34773
 Ph: 407-414-7087

INITIAL DATE	0-0-0
△	REVISED 0-0-0
△	REVISED 0-0-0
△	REVISED 0-0-0
△	REVISED 0-0-0
△	REVISED 0-0-0

Front / Rear Exterior Elevations


**Vogel Building Group
 Luna Model Base Plan
 Lake County, FL**

DRAWN BY:	RM & MM
CHECKED BY:	RM
DATE:	9-14-23
FILE NAME:	
REVISED	0-0-0

SHEET


A4.1

Concepts
 MANZO DESIGNS COPYRIGHT © 2023

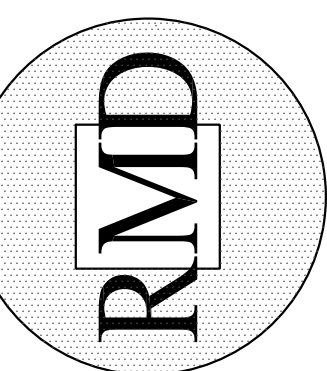

Manzo Designs LLC.

3125 Song Bird Circle
Saint Cloud FL, 34773
Ph: 407-414-7087

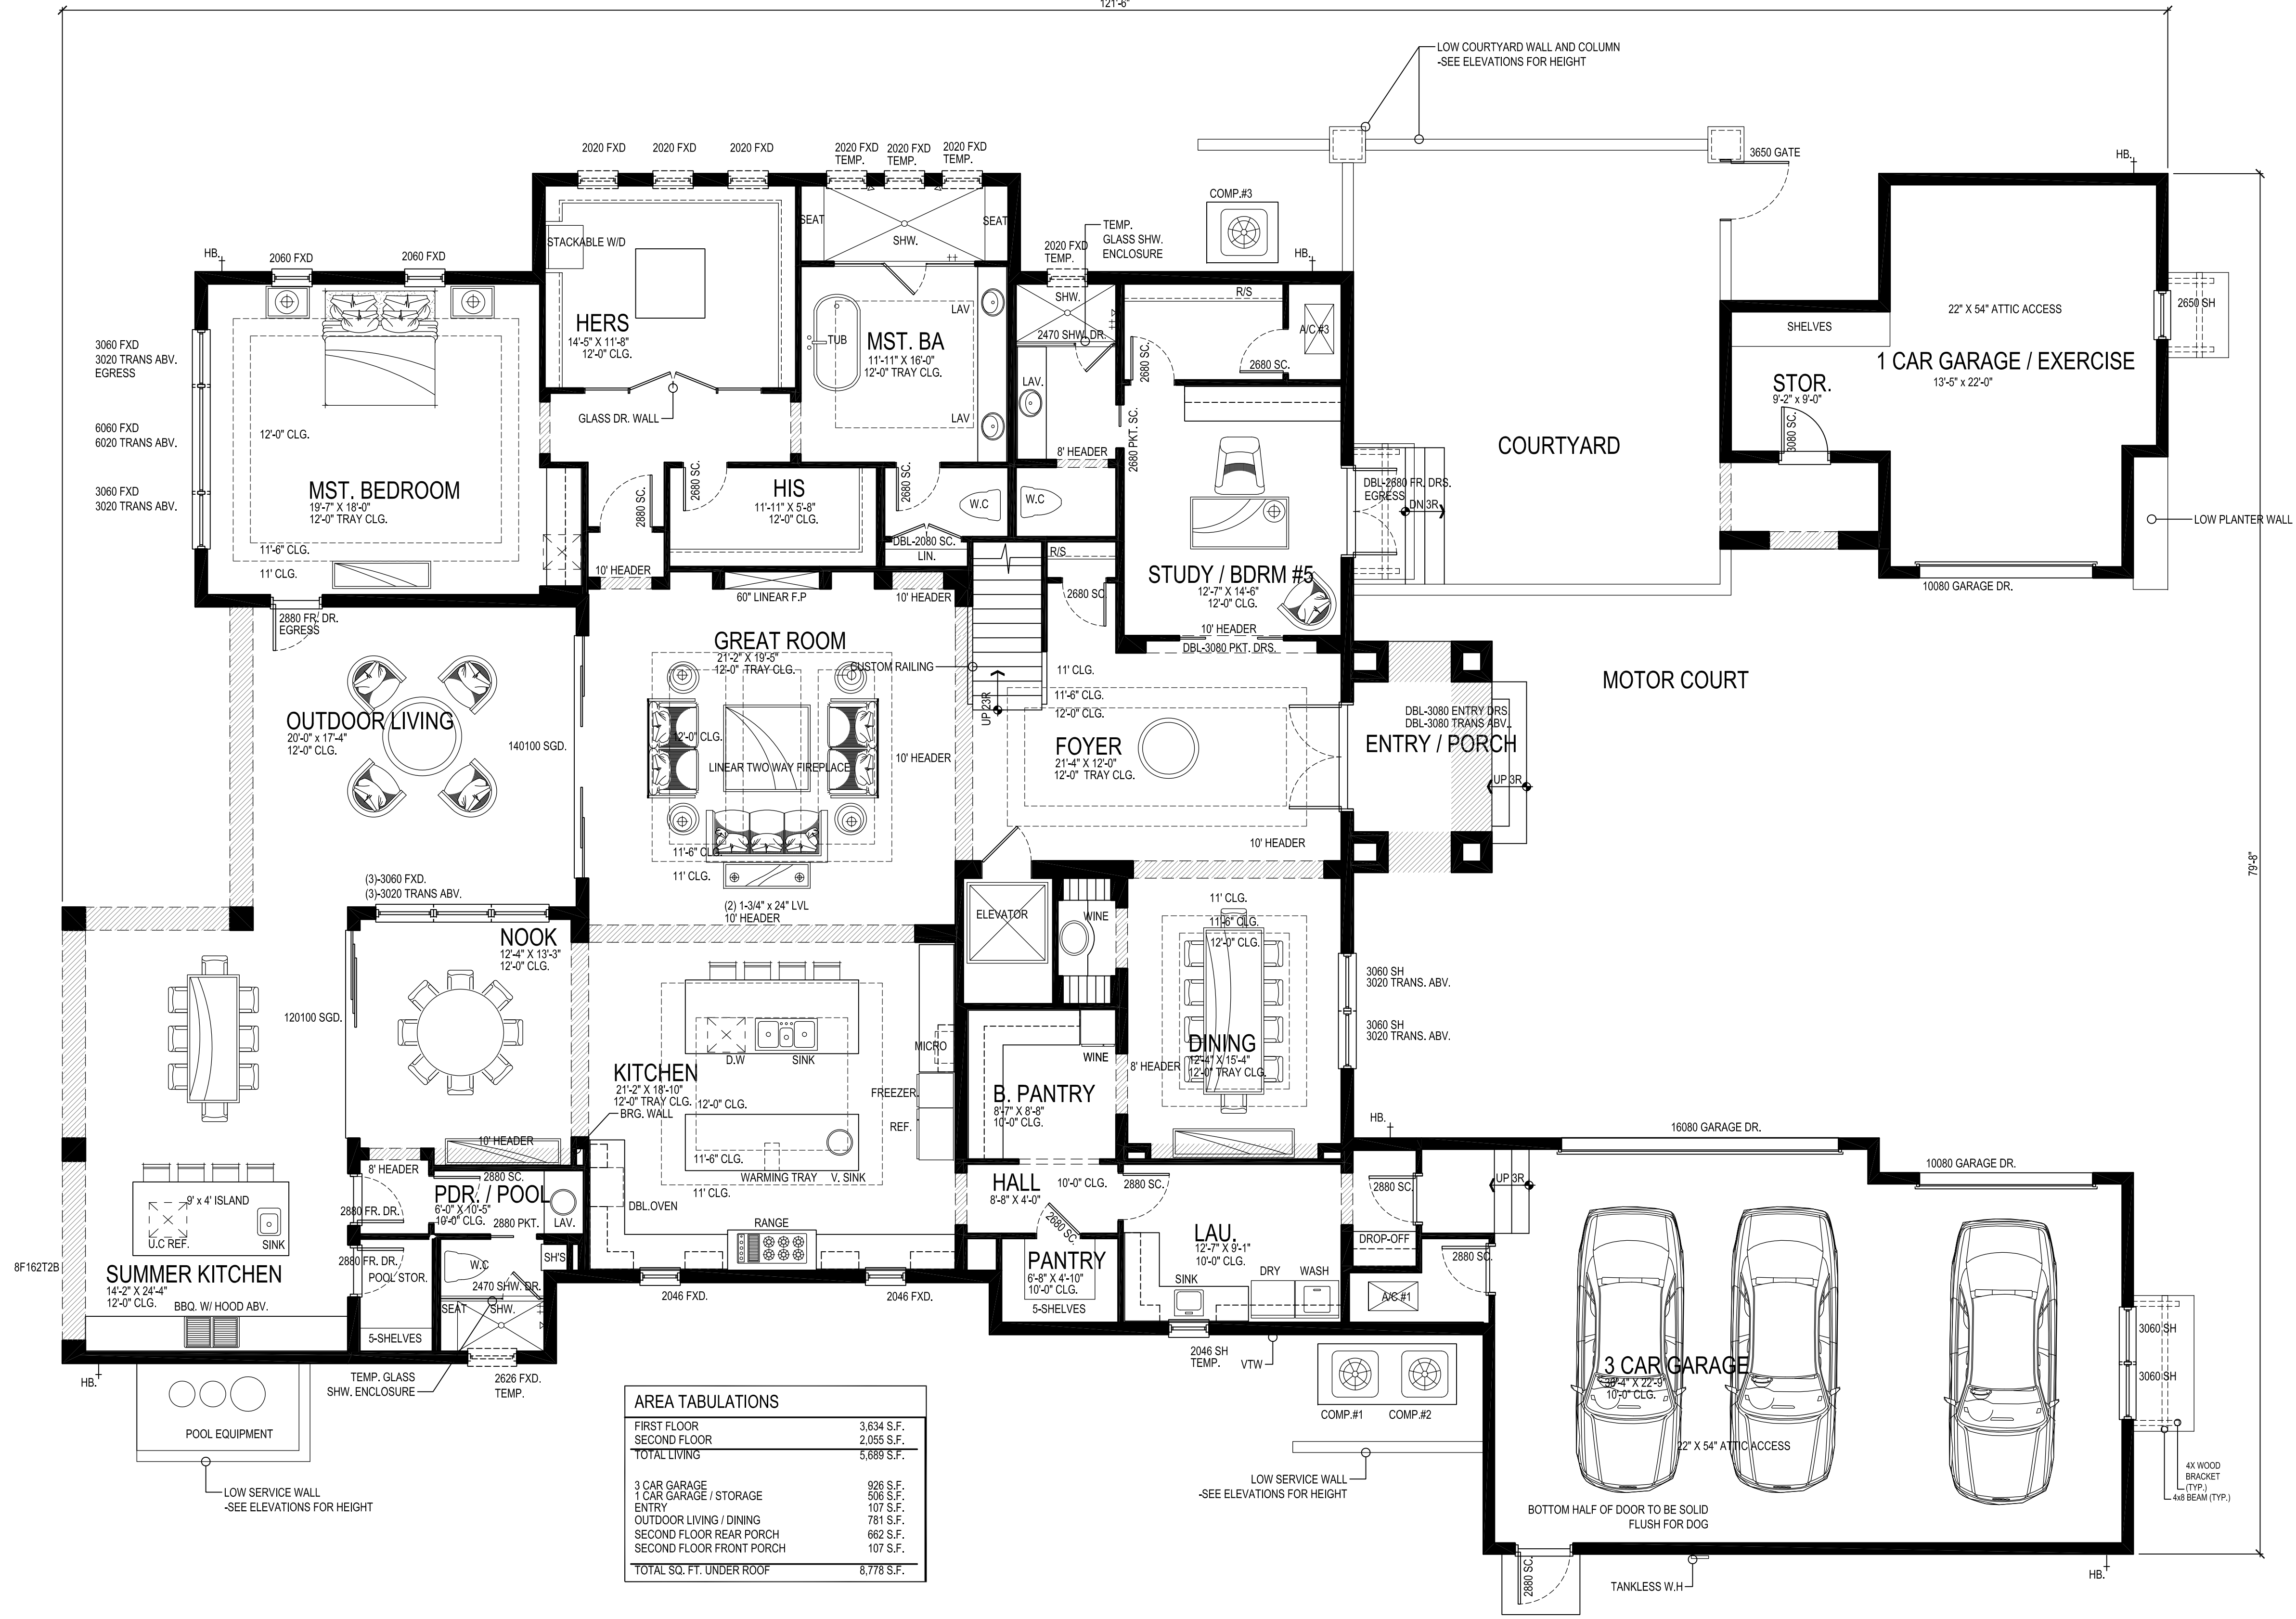

AREA TABULATIONS	
FIRST FLOOR	3,634 S.F.
SECOND FLOOR	2,055 S.F.
TOTAL LIVING	5,689 S.F.
3 CAR GARAGE	926 S.F.
1 CAR GARAGE / STORAGE	506 S.F.
ENTRY	107 S.F.
OUTDOOR LIVING / DINING	781 S.F.
SECOND FLOOR REAR PORCH	662 S.F.
SECOND FLOOR FRONT PORCH	107 S.F.
TOTAL SQ. FT. UNDER ROOF	8,775 S.F.

Noted First Floor Plan
SCALE: 3/16"=1'-0"


INITIAL DATE	0-0-0
REVISION 1	0-0-0
REVISION 2	0-0-0
REVISION 3	0-0-0
REVISION 4	0-0-0
REVISION 5	0-0-0

First Floor Noted Plan
Vogel Building Group
Luna Model Base Plan
Lake County, FL


DRAWN BY:	RM & MM
CHECKED BY:	RM
DATE:	9-14-23
FILE NAME:	
REVISED	0-0-0
SHEET	

A2.1

Concepts
MANZO DESIGNS COPYRIGHT © 2023

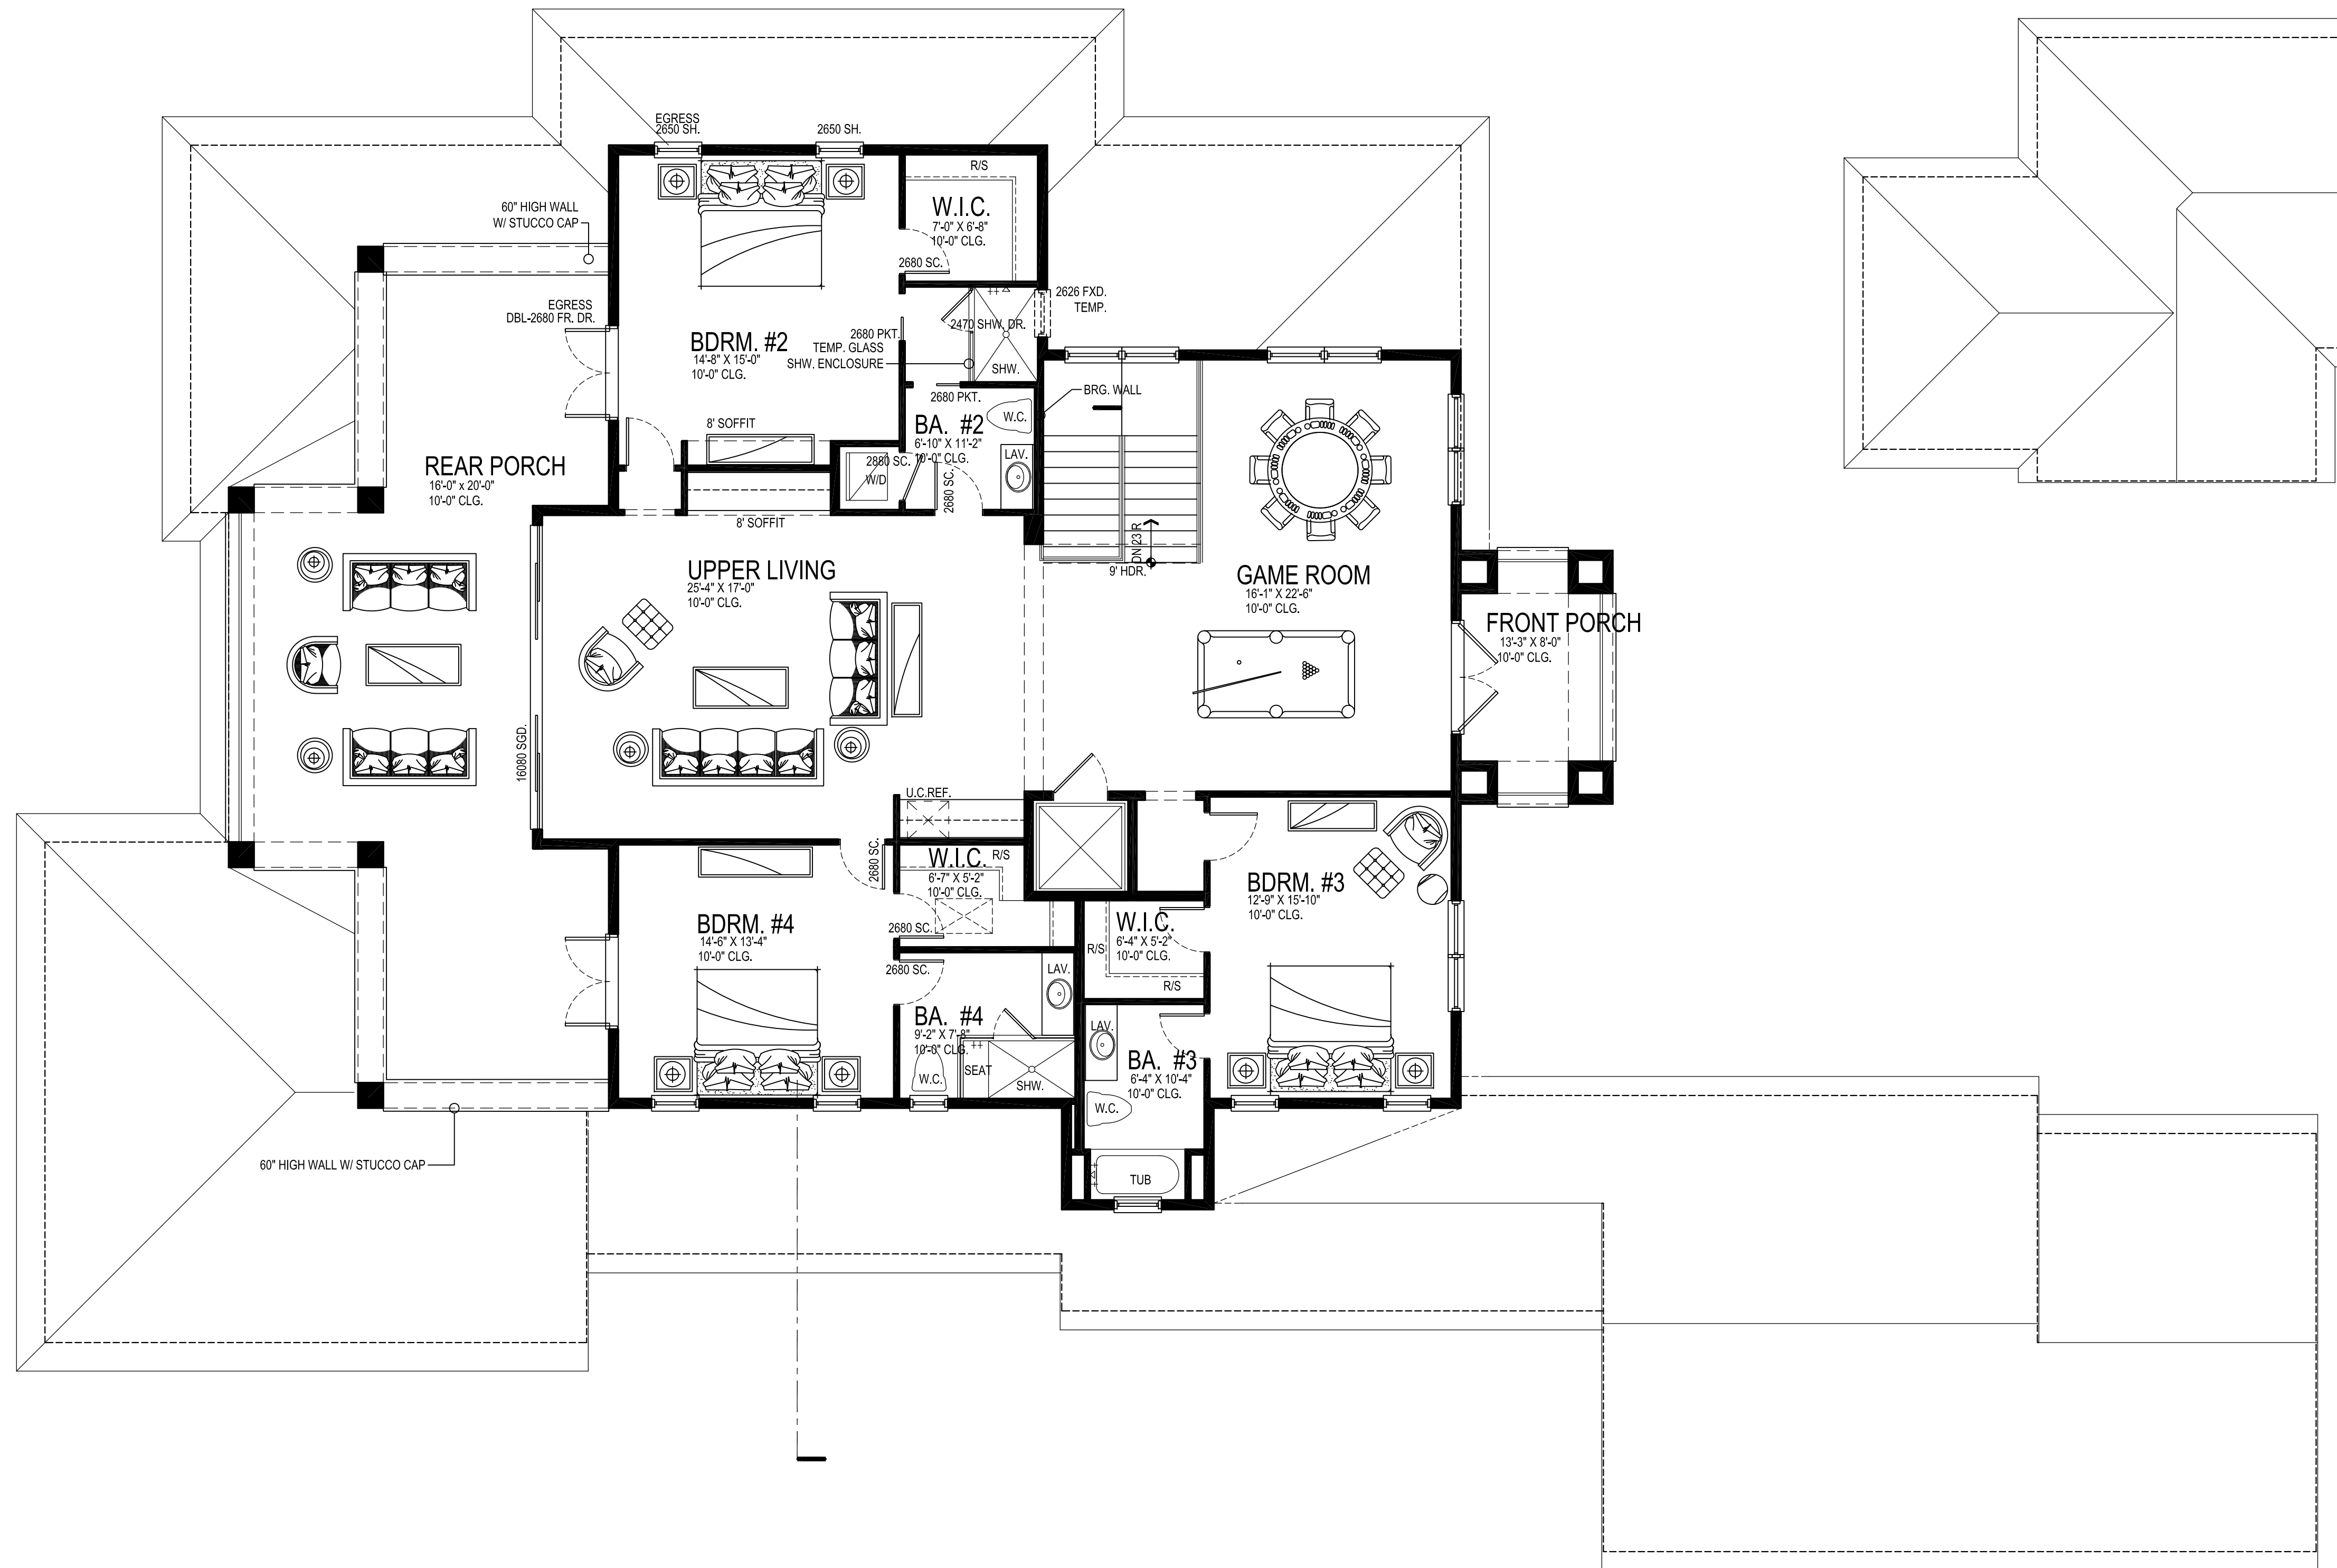

New Second Floor Plan
 SCALE: 3/16"=1'-0"

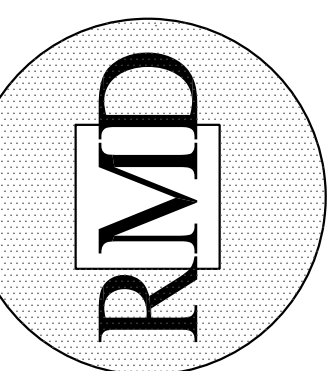

Manzo Designs LLC.

3125 Song Bird Circle
 Saint Cloud FL, 34773
 Ph: 407-414-7087


INITIAL DATE	0-0-0
REVISD	0-0-0
REVISD	0-0-0
REVISD	0-0-0
REVISD	0-0-0
REVISD	0-0-0

Second Floor Concept Plan
Vogel Building Group
Luna Model Base Plan
Lake County, FL

DRAWN BY:	RM & MM
CHECKED BY:	RM
DATE:	9-14-23
FILE NAME:	
REVISED	0-0-0


SHEET
A2.2

Concepts
 MANZO DESIGNS COPYRIGHT © 2023

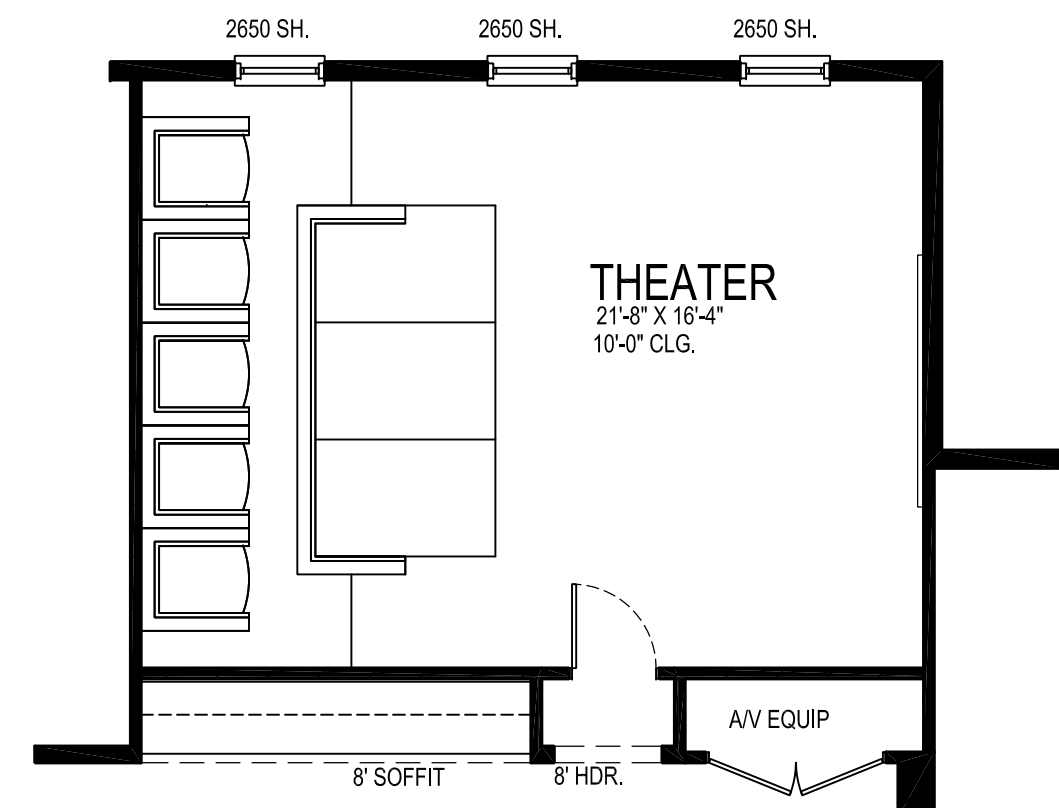

Theater Option

SCALE: 3/16"=1'-0"

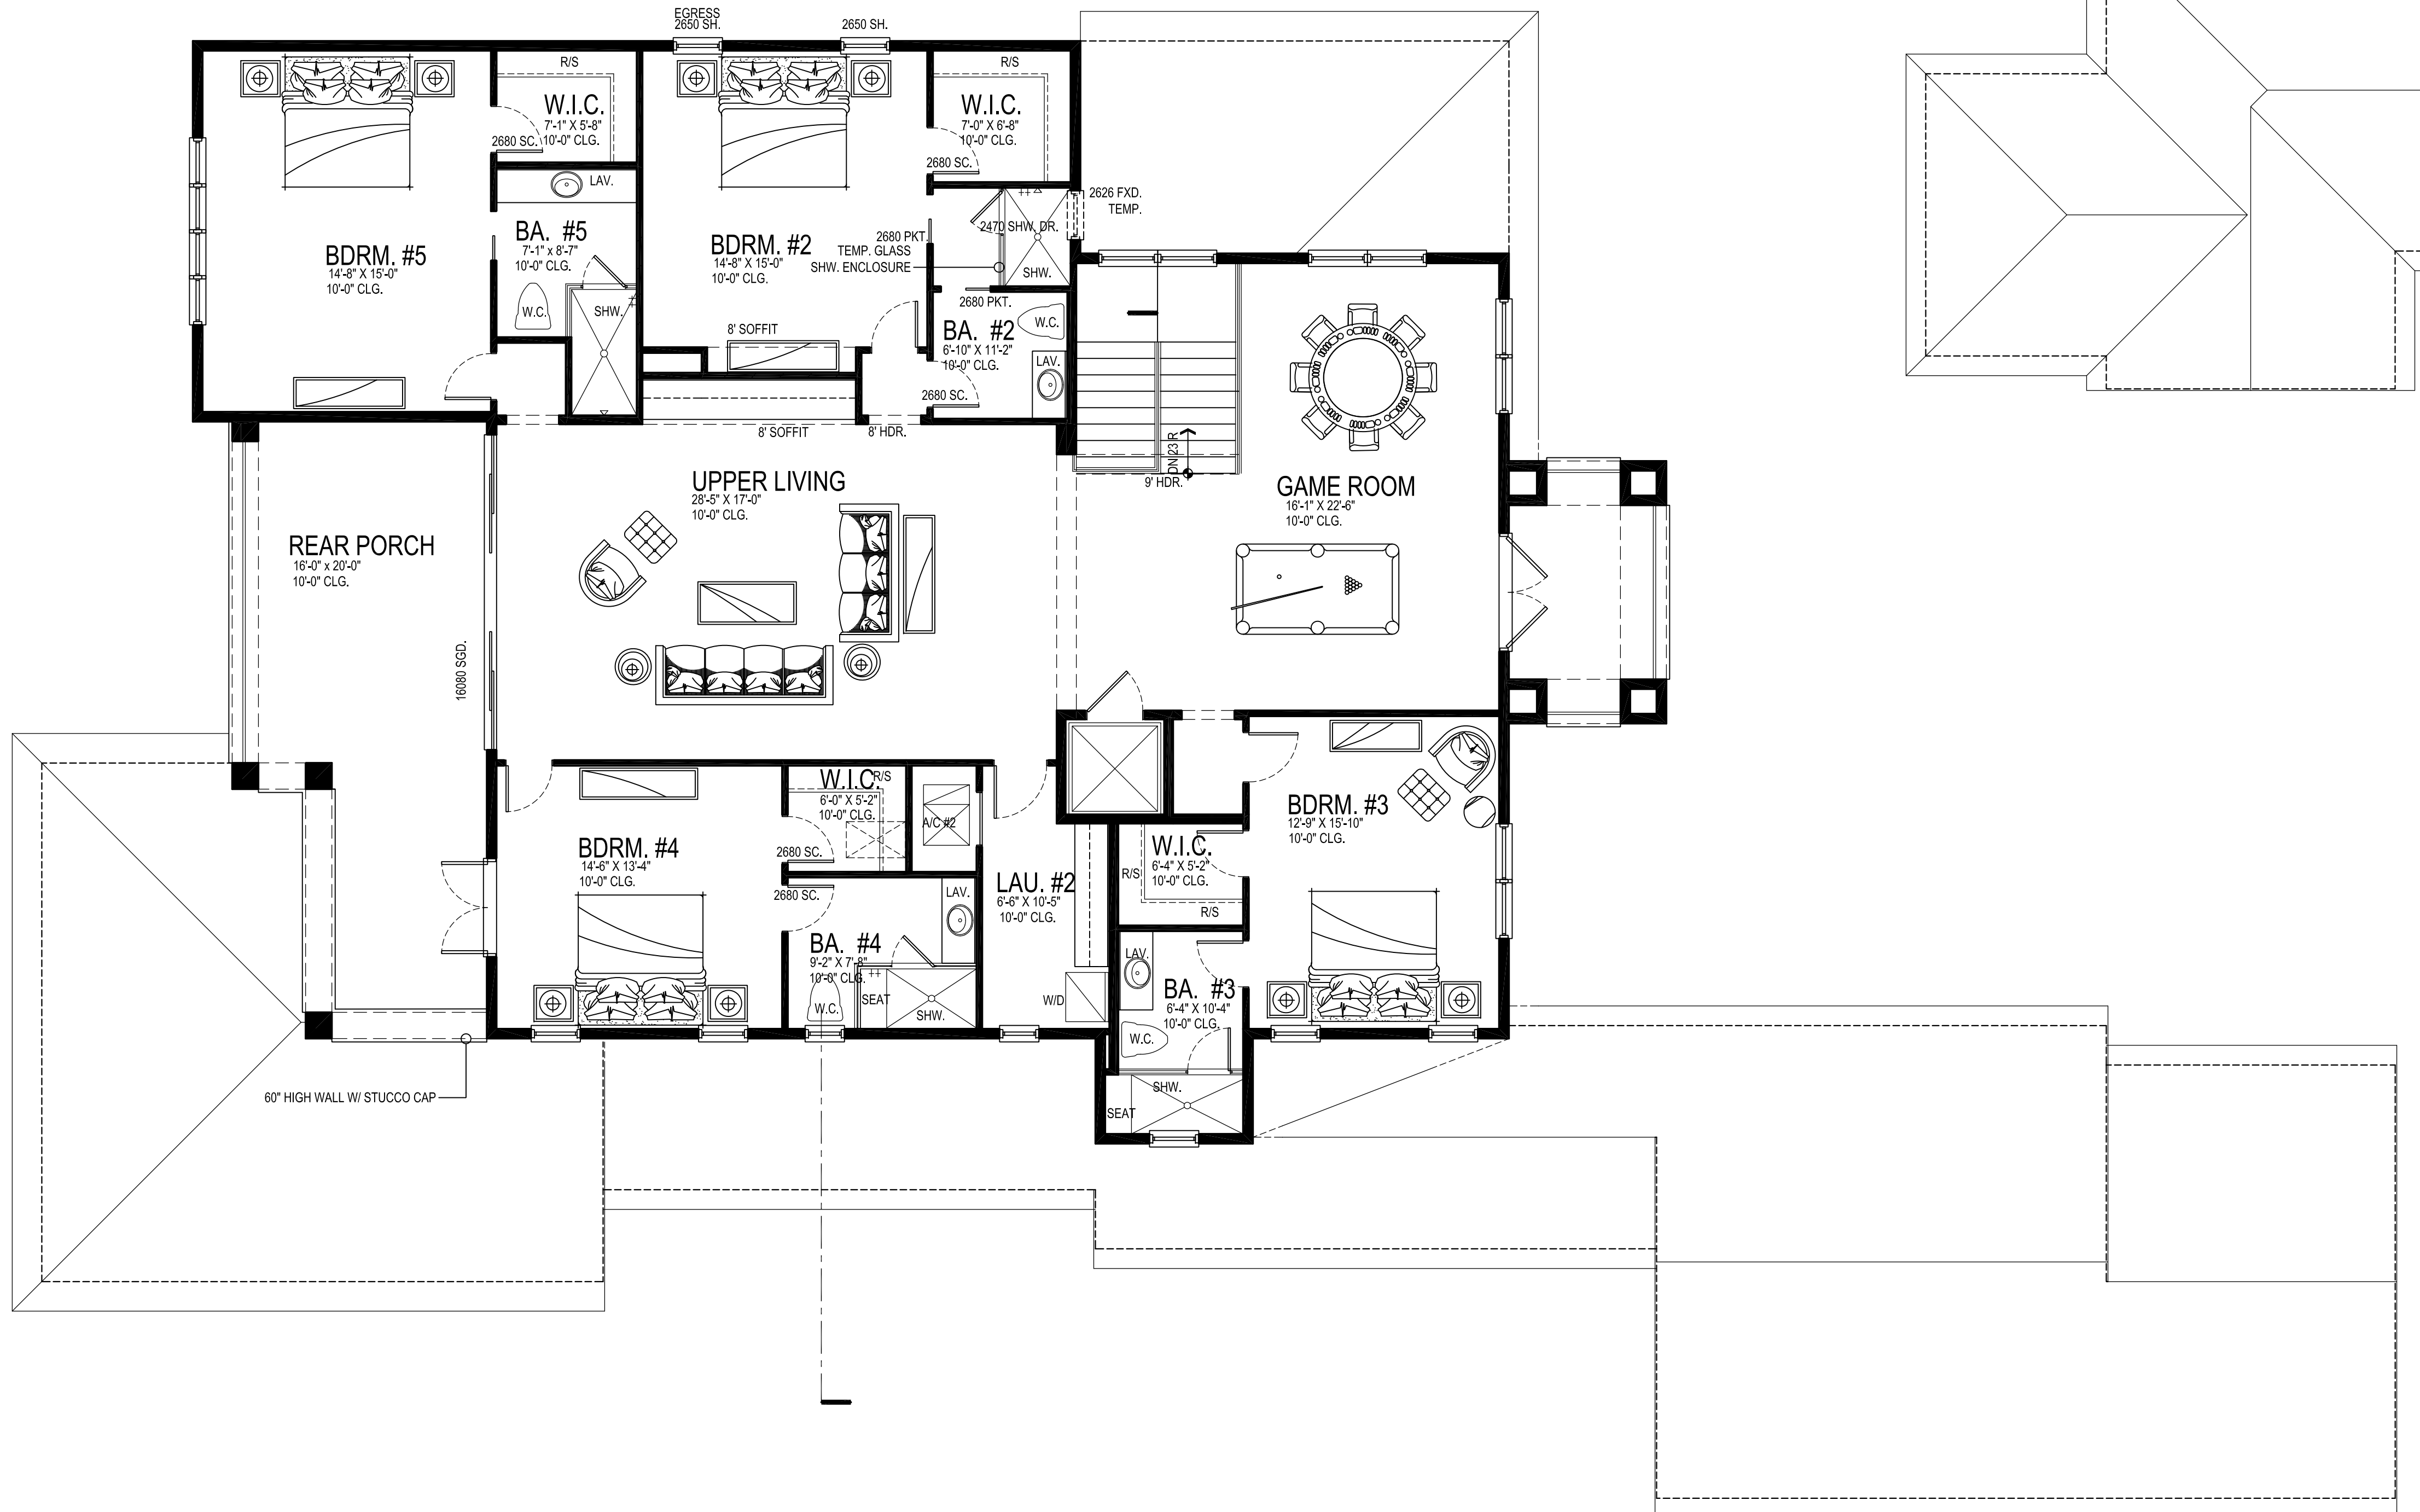

New Second Floor Plan

SCALE: 3/16"=1'-0"

+ 829 SF



Manzo Designs LLC.

3125 Song Bird Circle
Saint Cloud FL, 34773
Ph: 407-414-7087

INITIAL DATE	0-0-0
REVISD	0-0-0
REVISD	0-0-0
REVISD	0-0-0
REVISD	0-0-0
REVISD	0-0-0

Second Floor Concept Plan
Vogel Building Group
Luna Model Base Plan
Lake County, FL

DRAWN BY:	RM & MM
CHECKED BY:	RM
DATE:	9-14-23
FILE NAME:	
REVISED	0-0-0

SHEET

A2.2

Concepts
MANZO DESIGNS COPYRIGHT © 2023